


FRAME 1

FX90S, 9ST, 90W, 9WT

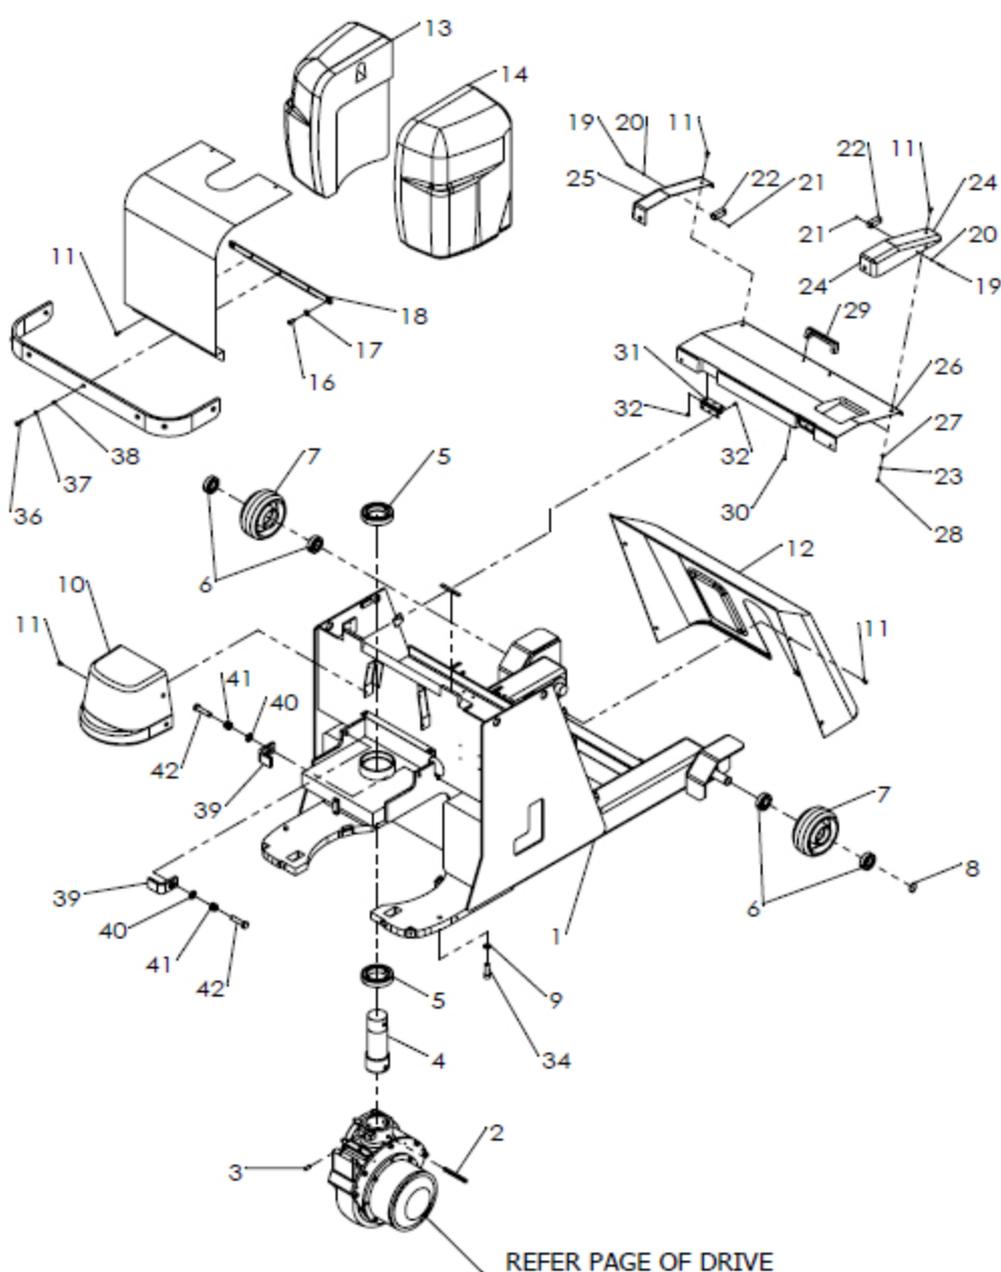

FRAME 1

90S, 9ST, 90W, 9WT

NO.	PARTS NO	PARTS NAME	Q' TY	DRAWING NO
1	10080-01017	FRAME	1	
2	RP-1090	ROLL PIN $\phi$ 10x90	1	
3	SS-0820	S-BOLT M8x20	1	
4	2101-1601	HANDLE SHAFT	1	2012465
5	BB-6012LLU	BALL BEARING 6012LL	2	
6	BB-6205ZZ	BALL BEARING 6205ZZ	4	
7	ET00-0186	URETHANE TIRE	2	F8049-F9012
8	SRS-25	SNAP RING S-25	2	
9	SW-12	SW M12	2	
10	F8049-F9017	CYLINDER COVER	1	F8049-F9017
11	MSB-0510T	P+BOLT M5x10 BLACK COATING	16	
12	EK00-0673	FRONT COVER	1	F8049-F9014
13	10080-01006	COUNTER WEIGHT L	1	F8049-F9009
14	10080-01007	COUNTER WEIGHT R	1	F8049-F9009
15	E000-0696	DRIVE COVER	1	F8049-F9020
16	LHS-CBSS8-16	LHS BOLT CBSS8-16	2	
17	PW-08	PW M8	2	
18	10080-01009	BUMPER SUPPORT	1	F8049-F9021
19	MS-0320N	P-BOLT(+) M3x20	4	
20	PW-03	PW M3	4	
21	HN-03	H-NUT M3	4	
22	99000-00003	MAGNET CATCH_C-93	2	
23	SW-05	SW M5	4	
24	10080-01010	BATTERY COVER END (R)	1	F8050-F6005
25	10080-01011	BATTERY COVER END (L)	1	F8050-F6005
26	10080-01059	BATTERY COVER	1	F8050-F6004
27	PW-05	PW M5	4	
28	HN-05	H-NUT M5	4	
29	99000-00002	HANDLE_AP-41H-5	1	
30	MSB-0410T	P+BOLT M4x10 BLACK COATING	2	


FRAME 1

90S, 9ST, 90W, 9WT

NO.	PARTS NO	PARTS NAME	Q' TY	DRAWING NO
31	99000-00001	HINGE B-101-4	2	
32	MSB-0406T	P+BOLT M4x6 BLACK COATING	12	
33	10080-01012	BATTERY COVER STOPPER RUBBER	2	F8049-F9303
34	CS-1235	HS-BOLT M12x35	2	
35	10080-01013	BUMPER RUBBER	1	37811-F9025
36	MSB-0620T	P+BOLT M6x20 BLACK COATING	7	
37	PW-06	PW M6	7	
38	EK00-0615	SPACER_SMKB6-10	7	
39	10080-01015	PLATE LOCK	2	210-03-31140
40	PW-12	PW M12	2	
41	HLN-12	HL-NUT M12	2	
42	HB-1250	H-BOLTS_M12x50	2	

FRAME 2

FX9ST

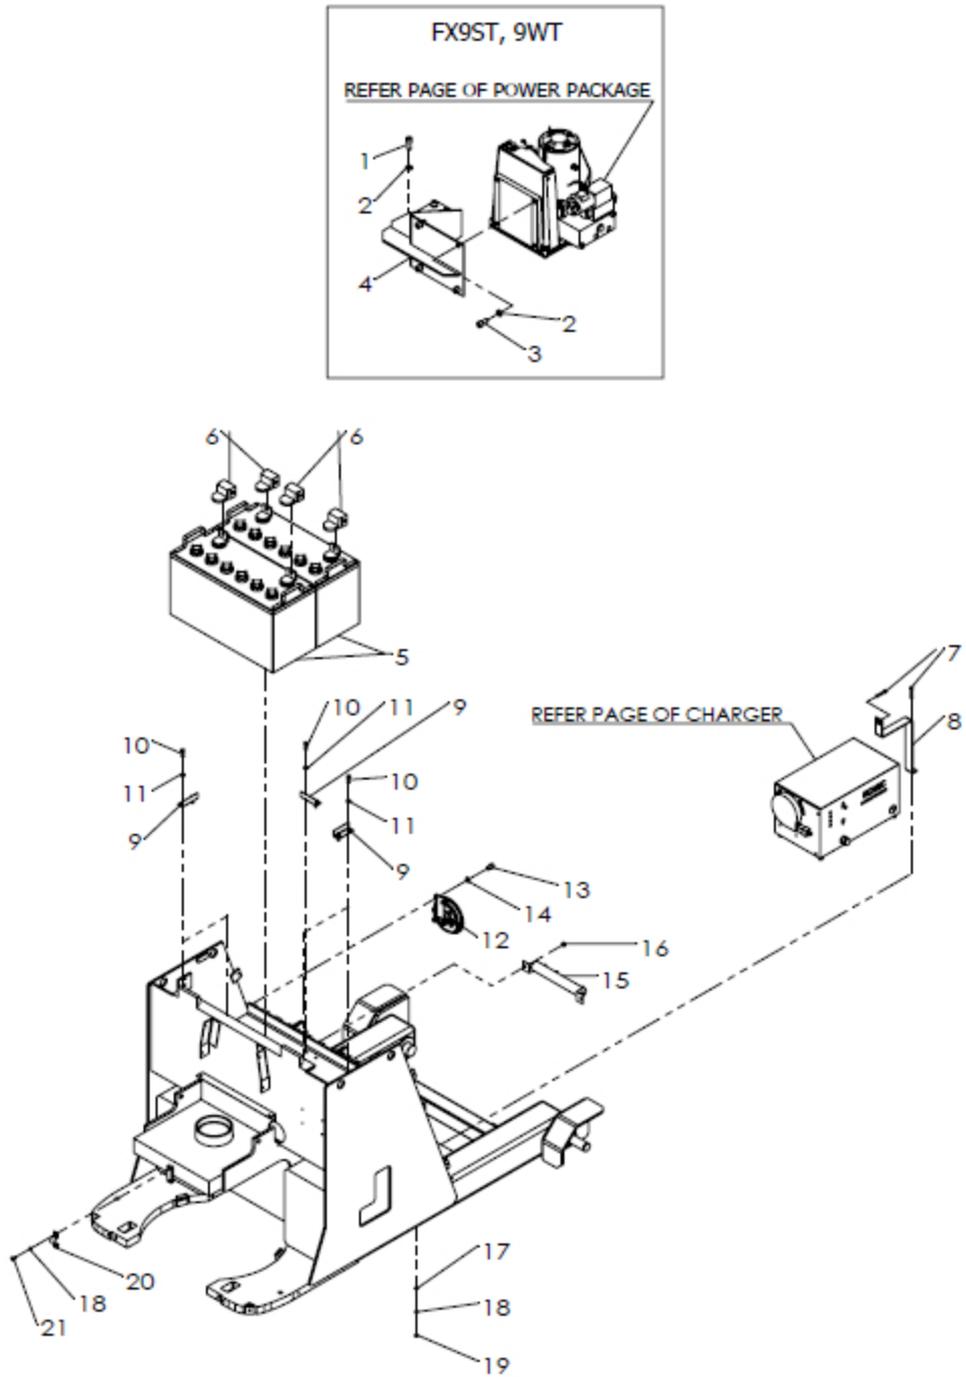


FRAME 2

FX9ST

NO.	PARTS NO	PARTS NAME	Q' TY	DRAWING NO
1	CS-1025	HS-BOLT M10x25L	4	
2	SW-10	SW M10	8	
3	CS-1020	HS-BOLT M10x20L	4	
4	10080-01064	PACKAGE BRACKET	1	F8049-F9016
5	95007-00001	BATTERY_EB100	2	
6	95007-00006	BATTERY TERMINAL COVER_GIC228	4	
7	HS-0530	HS-BOLT M5x30	2	
8	10080-01014	CHARGER HOLDER	1	F8049-F9304
9	1500-0104	BATTERY STOPPER	5	EX-1721A
10	CS-0616	HS-BOLT M6x16	10	
11	SW-06	SW M6	10	
12	9905-0001	HORN_SPH-24V	1	
13	CS-0812	HS-BOLT M8x12L	2	
14	SW-08	SW M8	2	
15	9501-0001	COATING RESISTANCE_0.3Ω-150W CWMG	1	
16	HN-06	H-NUT M6	2	
17	PW-05	PW M5	1	
18	SW-05	SW M5	3	
19	HN-05	H-NUT M5	1	
20	99000-00007	SADDLE ST-19	1	
21	MS-0510T	P+BOLT M5x10	2	

MAST

FX9ST

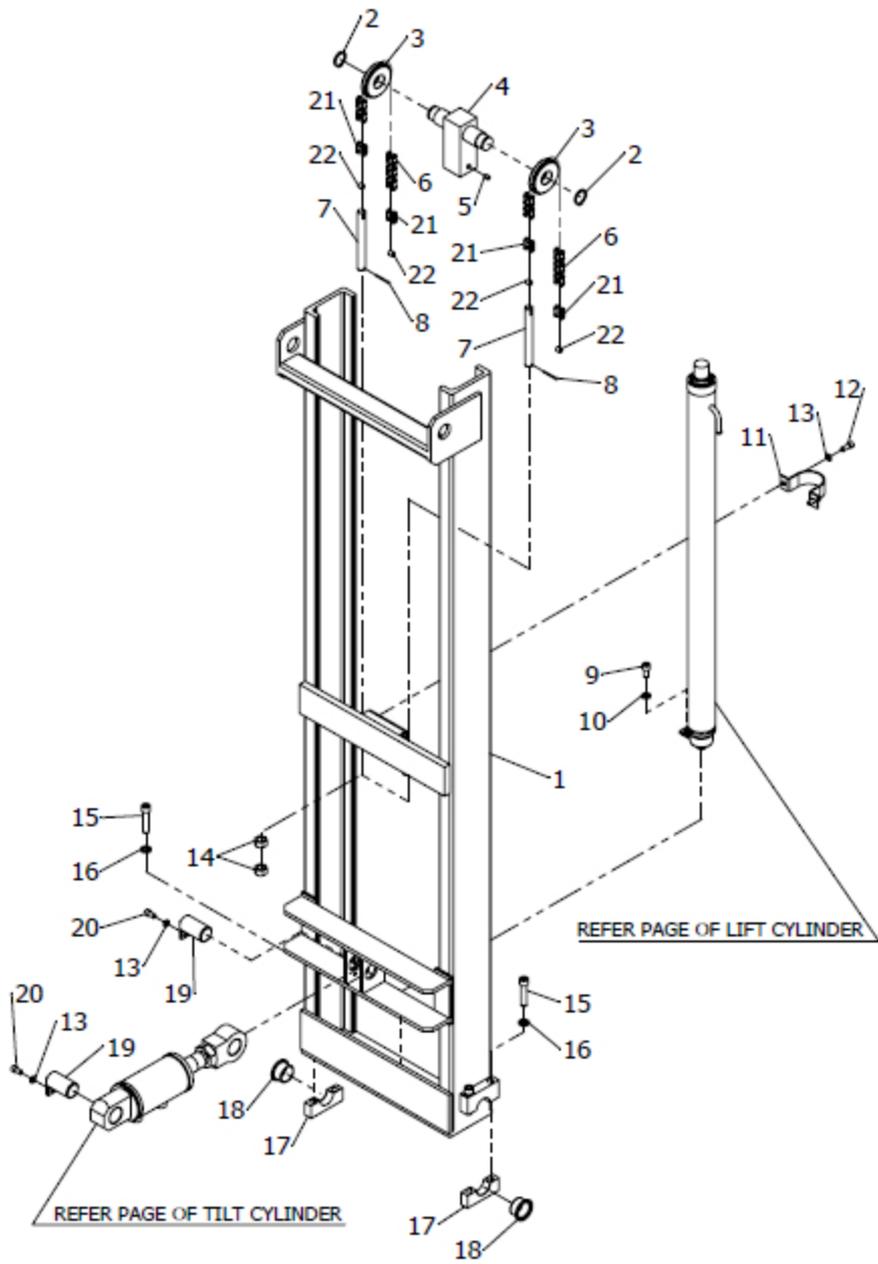


MAST

FX9ST

NO.	PARTS NO	PARTS NAME	Q' TY	DRAWING NO
1	10050-02003	OUTER MAST	1	F8049-F9313
2	SRS-30	SNAP RING S-30	2	
3	1512-0400	CHAIN WHEEL	2	4010139
4	10050-02020	CHAIN WHEEL BRACKET	1	
5	SS-0810	S-BOLT M8x10	1	
6	2103-0203	CHAIN #50 1.60M	2	
7	1500-1511	CHAIN END BOLT	2	EX-1705A
8	SP-0330	SPLIT PIN $\phi$ 3x30	2	
9	CS-1020	HS-BOLT M10x20	1	
10	SW-10	SW M10	1	
11	2103-0501	CYLINDER BOND	1	4010220
12	CS-0820	HS-BOLT M8x20	2	
13	SW-08	SW M8	4	
14	HN-16	H-NUT M16	4	
15	CS-1255	HS-BOLT M12x55	4	
16	SW-12	SW M12	4	
17	10080-02005	MAST HINGE BLOCK	2	37120-F9005
18	90659-00001	BUSH BM3520F49FB	2	
19	2101-0603	TILT ROD PIN	2	4010182
20	CS-0815	HS-BOLT M8x15	2	
21	EK00-0230	CHAIN JOINT #50	4	
22	EK00-0233	CHAIN BUSH #50	4	

# FORK

90S, 9ST

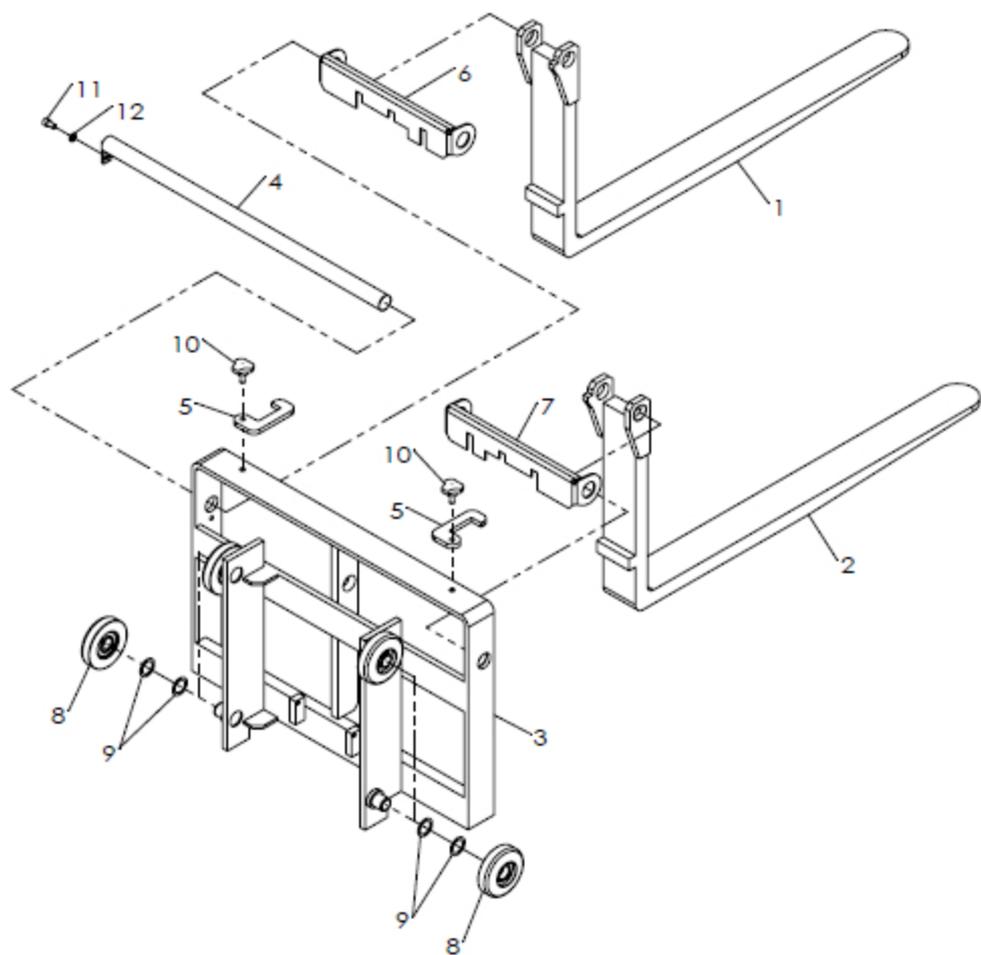


# FORK

90S, 9ST

NO.	PARTS NO	PARTS NAME	Q' TY	DRAWING NO
1	10080-03004	FORK (L)	1	F8049-F9311
2	10080-03009	FORK (R)	1	F8049-F9311
3	10050-03001	CARRIAGE	1	3003094G
4	2101-0308	FORK SHAFT	1	3003081C
5	2101-0304	FORK STOPPER	2	4010330A
6	10080-03002	FORK SLIDE STOPPER (L)	1	F8049-F9310
7	10080-03003	FORK SLIDE STOPPER (R)	1	F8049-F9310
8	OSA02-4400	MAST ROLLER 25BFM9501QAV2M	4	
9	2101-0206	SHIM_φ 35x φ 25. 3x1. 0	8	
10	2101-0305	KNOB BOLT KT-B3 (M8x20)	2	
11	CS-0815	HS-BOLT M8x15L	1	
12	SW-08	SW M8	1	

## HANDLE 1


FX6ST, FX9ST

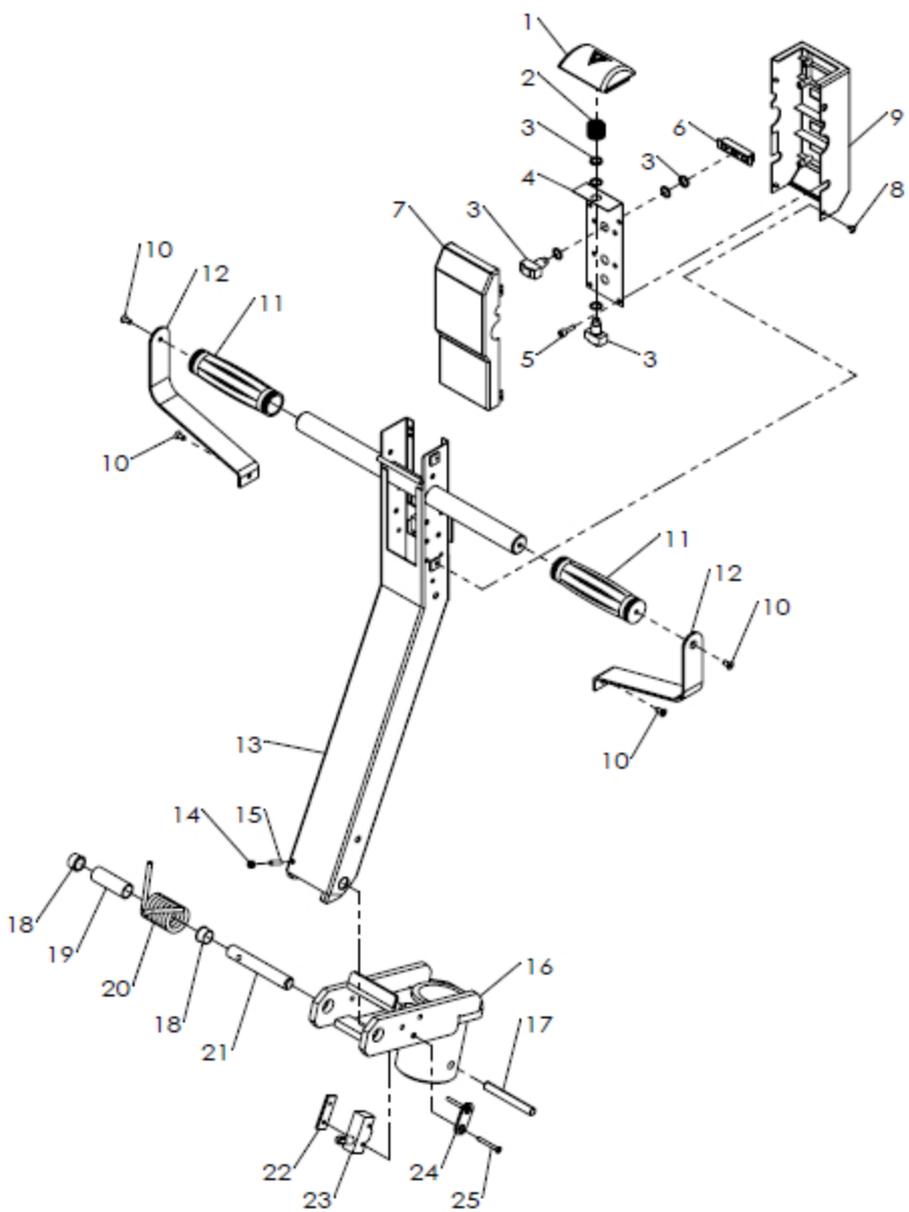

## HANDLE1

FX6ST, FX9ST

NO.	PARTS NO	PARTS NAME	Q' TY	DRAWING NO
1	1208-1604	EMERGENCY SWITCH	1	F8049-F9035
2	1208-1618	SPRING	1	4006089C
3	9705-0003	PUSH BUTTON SWITCH (SB-221N/0)	2	
4	2101-1605	SWITCH BASE	1	4010194A
5	CS-0416	HS-BOLT M4x16	4	
6	1208-1603H	SWITCH COVER(HORN)	1	4008506A
6	1208-1603U	SWITCH COVER(UP)	1	4008506A
6	1208-1603D	SWITCH COVER(DOWN)	1	4008506A
7	1208-1602	HANDLE COVER-B	1	2010880A
8	MSB-0406T	P+BOLT M4x6 BLACK COATING	4	
9	10080-04011	HANDLE COVER-A	1	F8049-F9039
10	MS-0510S	F-BOLT M5x10	4	
11	99000-00004	GRIP	2	BK-8
12	1208-1607	GRIP GUARD (ELECTRODEPOSITION COATING)	2	4006552A
13	10080-04024	HANDLE POST	1	2012897
14	HN-05	H-NUT M5	1	
15	SS-0520	S-BOLT M5x20	1	
16	10080-04039	HANDLE BRACKET	1	F8049-F9028
17	0034-1080	ROLL PIN 10x80	1	
18	0110-0032	BUSH BM1615F24FB	2	
19	1208-1611	SPRING COVER	1	4004956A
20	10080-04004	RETURN SPRING	1	3004550
21	1405-1610	HANDLE BRACKET PIN	1	EX-3764
22	10080-04012	TAP SHEET	1	4004059A-2
23	9701-0006	MICROSWITCH Z-15GQ22-B	1	
24	10080-04013	SENSOR PLATE	1	F8049-F9030
25	MS-0435S	F-BOLT M4x35	2	

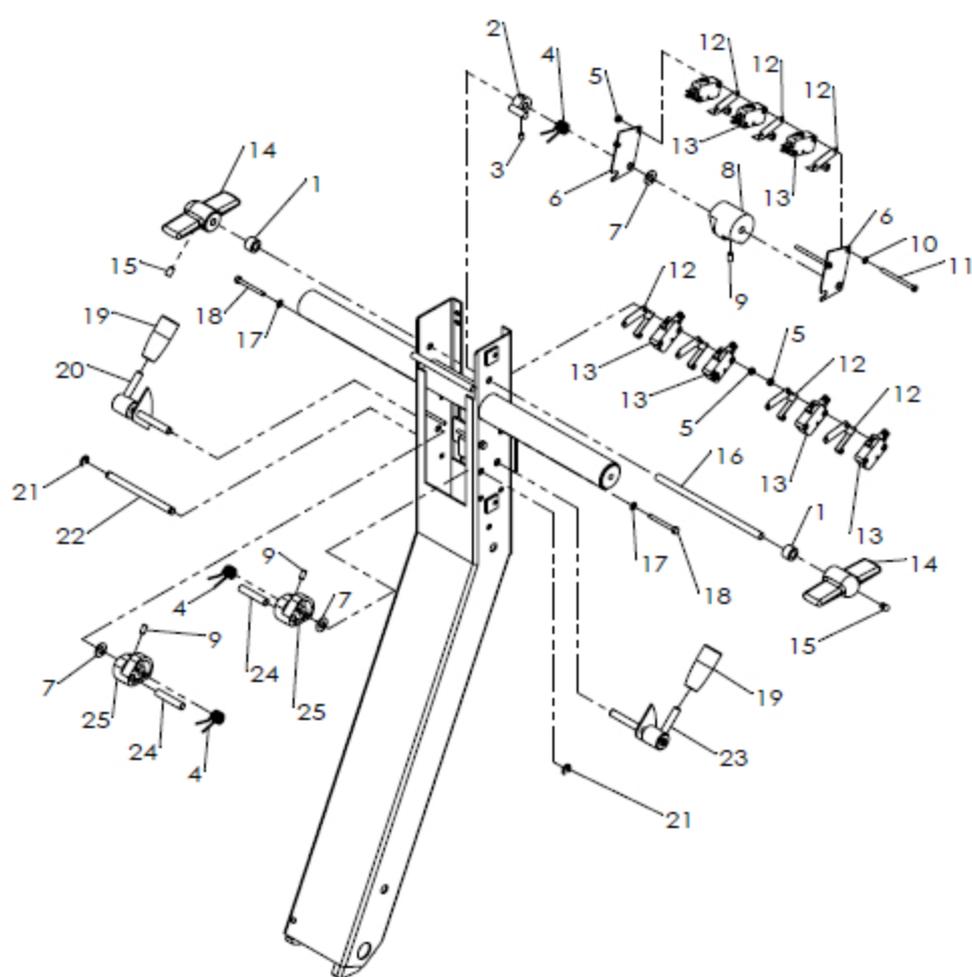


## HANDLE 2

FX6ST, FX9ST

NO.	PARTS NO	PARTS NAME	Q' TY	DRAWING NO
1	1208-1402	CAM SHAFT SPACER	2	4008504
2	1604-1631	SAPCER B	1	4006567C
3	SS-0405	S-BOLT M4x5	1	
4	1604-1932	SET SPRING	3	4006550E
5	HN-03	H-NUT M3	6	
6	1208-1615	SWITCH BRACKET	2	4008464B
7	PW-06	PW M6	3	
8	1208-1400	CONTROLLER CAM	1	4008505
9	SS-0408	S-BOLT M4x8	3	
10	SW-03	SW M3	2	
11	MS-0340N	P-BOLT (+) M3x40	2	
12	9701-0010	MICROACTUATOR	7	VAL-2
13	9701-0009	MICROSWITCH	7	V-10-1A5
14	1604-1629	FINGER	2	4008069B
15	SS-0508	S-BOLT M5x8	2	
16	10080-04020	CAM SHAFT	1	F8049-F9308
17	PW-03	PW M3	4	
18	HB-0330	H-BOLT M3x30	4	
19	99000-00005	GRIP	2	GRR-17XR6
20	10080-04049	KNOB	1	F8049-F9109
21	0041-0004E	E-RING $\Phi$ 4	2	
22	10080-04021	SET SPRING PIN	1	F8049-F9309
23	10080-04054	KNOB	1	F8049-F9110
24	10080-04023	PIN	2	F8049-F9034
25	10080-04022	CAM	2	F8049-F9033


## DRIVE MOTOR

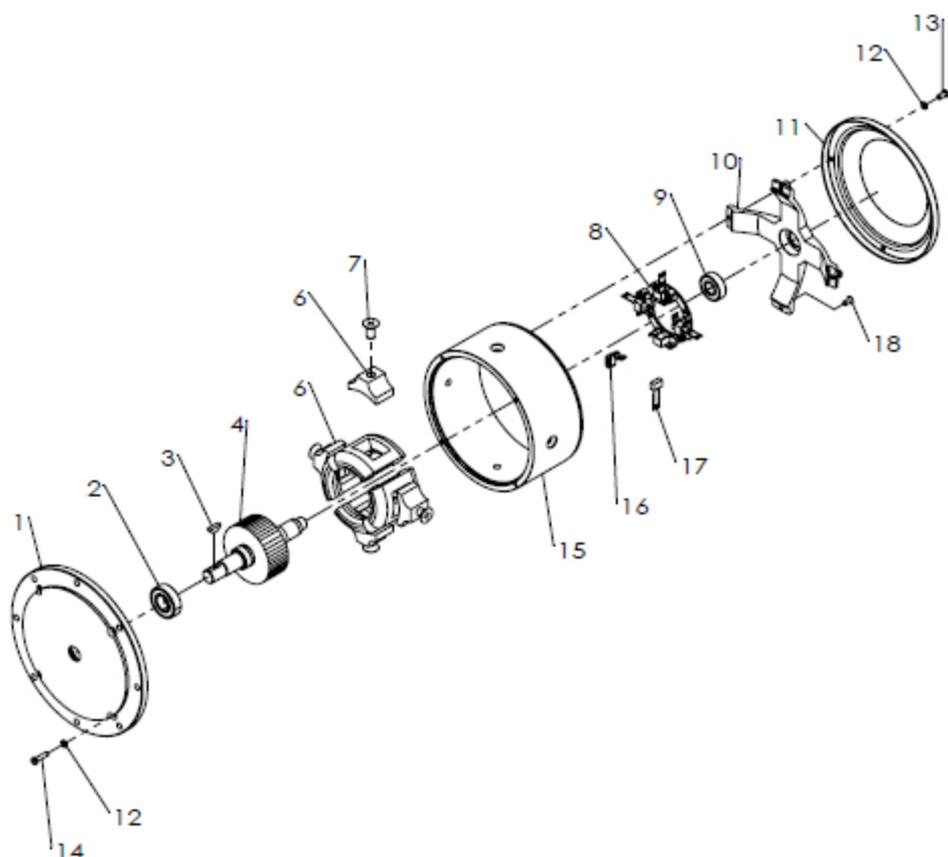

## DRIVE MOTOR

NO.	PARTS NO	PARTS NAME	Q' TY	DRAWING NO
1	9203-0002	END COVER A (1201)	1	12010102 (END COVER A)
2	BB-6004ZZ	BALL BEARING_6004ZZ	1	
3	HK-0519	HALF KEY_5x19	1	
4	9204-0006	ARMATURE COIL	1	12010102
5	9204-0008	FIELD COIL	4	12010102
6	9204-0007	FIELD CORE	4	12010102
7	MS-1020S	F-BOLT M10x20	4	
8	9204-0009	BRUSH HOLDER (1202 NEW TYPE)	4	12010102
9	BB-6202ZZ	BALL BEARING_6202ZZ	1	
10	9204-0004	END COVER B (1201)	1	12010102
11	9204-0005	END COVER-C (1201)	1	12010102
12	SW-05	SW M5	6	
13	MS-0510T	P-BOLT M5x10L	2	
14	MS-0520N	P-BOLT M5x20	4	
15	9204-0003	YOKE	1	12010102
16	9204-0010	HOLDER SPRING (1201 NEW TYPE)	4	12010102
17	9205-0011	CARBON BRUSH_10x16x20	4	
18	MS-0510S	F-BOLT M5x10	2	

DRIVE

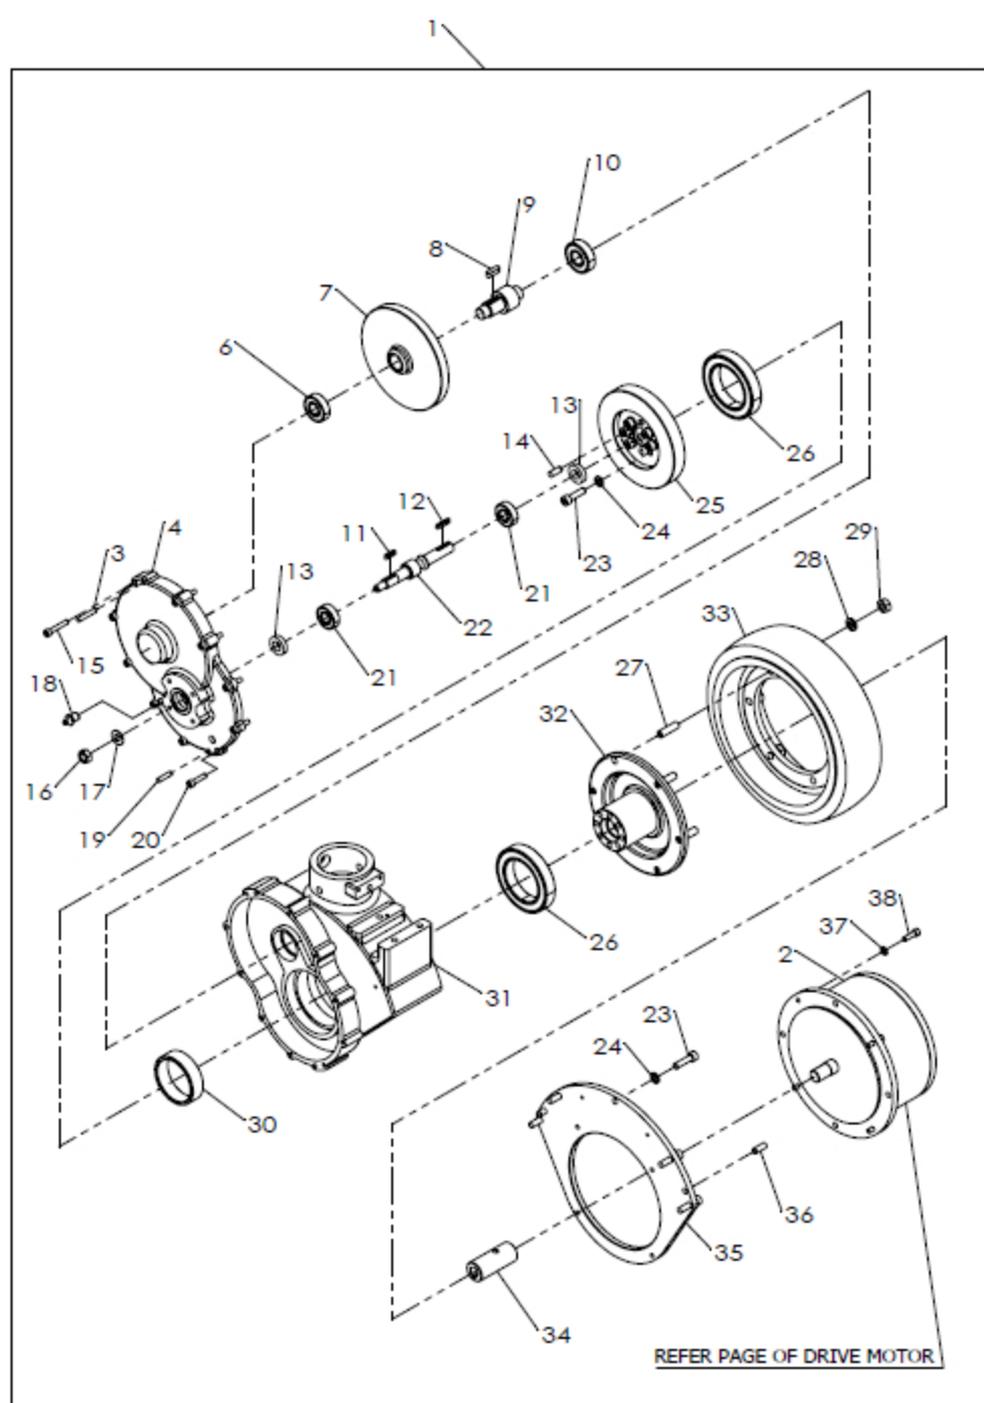


DRIVE

NO.	PARTS NO	PARTS NAME	Q' TY	DRAWING NO
1	1603-0800	DRIVE DECELERATOR	1	KD0828D-A
2	9204-0001	DRIVE MOTOR	1	12010102
3	PP-0635	PARALLEL PIN 6x35	1	
4	1603-0801	COVER	1	45000302
5	96090-00001	SINKING PLUG 1/4	1	
6	BB-6203ZZ	BALL BEARING 6203ZZ	1	
7	1603-0802 (KD0828D-4)	HELICAL GEAR	1	45000304
8	BK-0724	KEY 7x24	1	
9	1603-0803 (KD-0828 NEW TYPE)	SPUR PINION	1	45000305
10	BB-6204ZZ	BEARING 6204ZZ	1	
11	BK-0520	KEY 5x20	1	
12	BK-0525	KEY 5x25	1	
13	0067-0010	OIL SEAL	2	AC15287
14	PP-0820	PARALLEL-PIN 8x20	2	
15	CS-0635	HS-BOLT M6x35	5	
16	UN-10	U-NUT M10	1	
17	PW-10	PW M10	1	
18	0075-1401	GREASE NIPPLE 1/4	2	
19	PP-0625	PARALLEL PIN 6x25	2	
20	CS-0625	HS-BOLT M6x25	5	
21	BB-6202ZZ	BALL BEARING_6202ZZ	2	
22	1603-0804 (KD0828D-03- 1)	INPUT SHAFT	1	45000303
23	CS-0830	HS-BOLT M8x30	11	
24	SW-08	SW M8	11	
25	1603-0805 (KD0828D-6)	SPUR GEAR	1	45000306
26	BB-6013LLU	BALL BEARING 6013LLU	2	
27	SS-1035	S-BOLT M10x35	6	
28	SW-10	SW M10	6	
29	HN-10	H-NUT M10	6	
30	1603-0806 (KD0828D-07 NEW TYPE)	COLLAR	1	45000307

DRIVE

NO.	PARTS NO	PARTS NAME	Q' TY	DRAWING NO
31	1603-0807	CASING	1	45000301
32	1603-0808 (KD0828 NEW TYPE)	TIRE BOSS	1	45000308
33	1603-0809	TIRE 285x80 URETHANE	1	
34	1100-0805	COUPLING	1	EX-3769
35	1603-0810 (NEW TYPE)	MOTOR MOUNTING PLATE	1	45000309
36	PP-0822	PARALLEL PIN 8x22	4	
37	SW-06	SW M6	4	
38	CS-0620	HS-BOLT M6x20	4	

## BRAKE

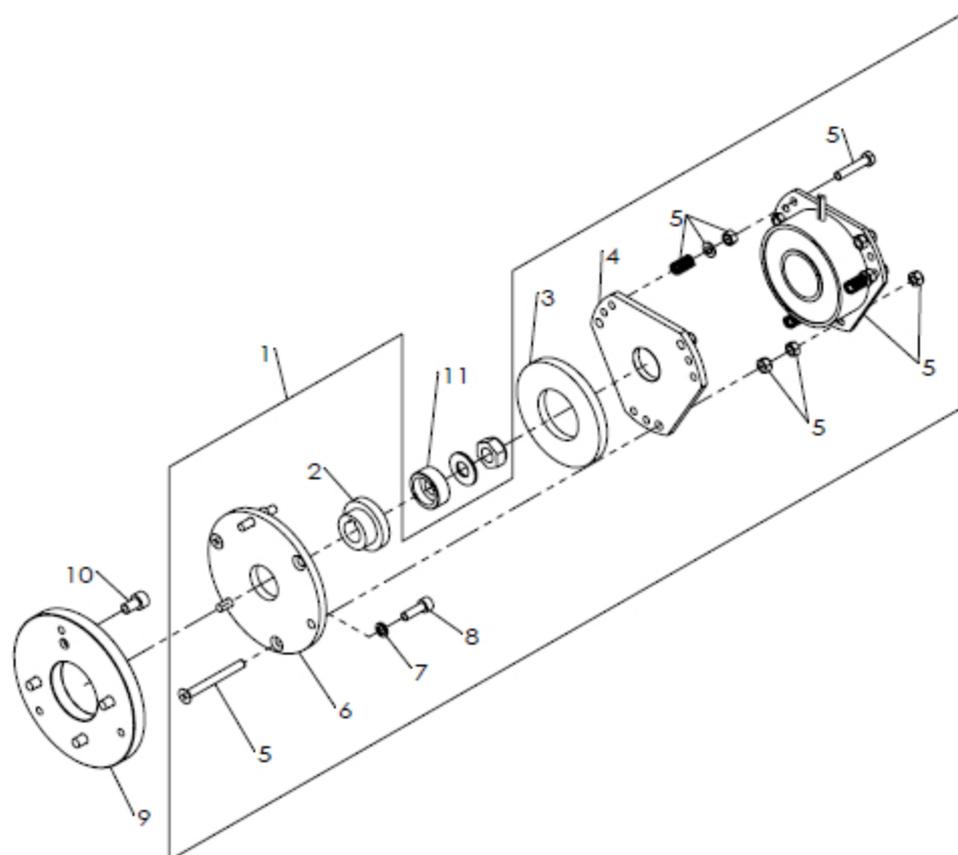


## BRAKE

NO.	PARTS NO	PARTS NAME	Q' TY	DRAWING NO
1	1309-0910	ELECTROMAGNETIC BRAKE	1	MNB 0. 6G-03 24V
2	1309-0907	INNER DRIVER_06-24	1	MNB 0. 6G-03
3	1309-0906	DISK_06-24	1	MNB 0. 6G-03
4	1309-0905	ARMATURE_06-24	1	MNB 0. 6G-03
5	1309-0902	FIELD_06-24	1	MNB 0. 6G-03
6	1309-0908	MOUNTING PLATE_06-24	1	MNB 0. 6G-03
7	SW-05	SW M5	3	
8	CS-0516	HS-BOLT M5x16	3	
9	1602-0902	BRAKE BASE	1	EX-4907C-1
10	CS-0612	HS-BOLT M6x12	4	
11	1602-0901	BRAKE COLLAR	1	EX-4907C-2

LIFT CYLINDER

FX90S, 9ST

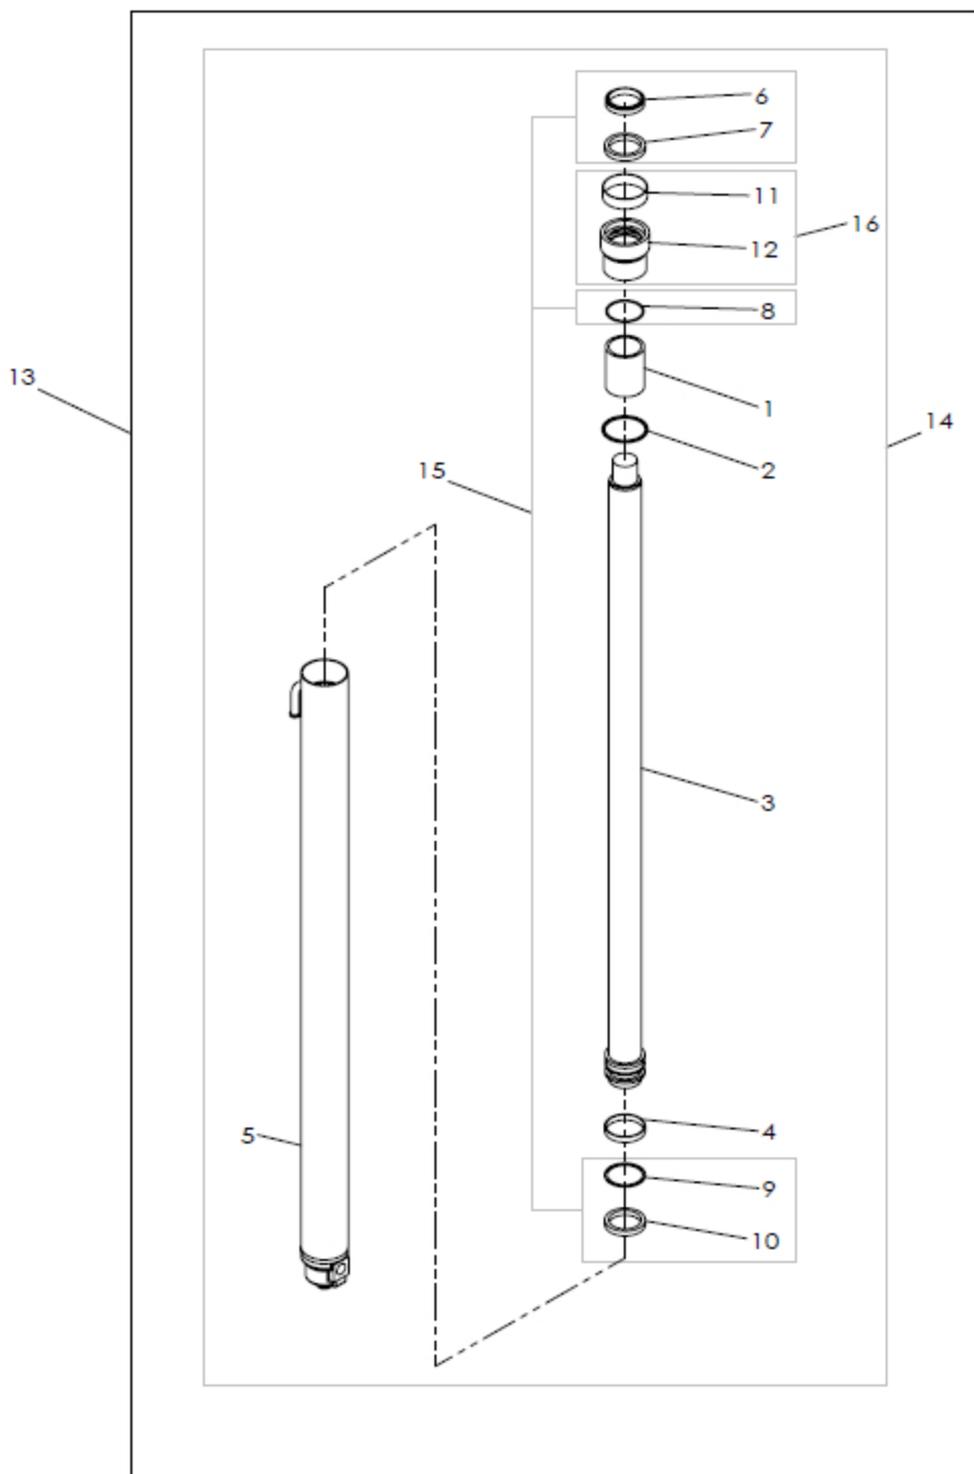
LIFT CYLINDER

FX90S, 9ST

NO.	PARTS NO	PARTS NAME	Q' TY	DRAWING NO
1	1500-0511	SPACER	1	30111-40021
2	90850-00015	O RING	1	95151-04000
3	1500-0509	PISTON ROD	1	30697-24802
4	1500-0510	BUSH	1	30131-50018
5	1500-0508	CYLINDER TUBE	1	30697-24802
6	90862-00001	WIPER RING	1	30191-40025
7	90863-00001	U RING	1	30691-04012
8	90850-00002	O RING	1	30161-91774
9	90851-00003	BACKUP RING	1	30461-50039
10	90863-00002	U RING	1	30161-50046
11	90658-00003	BUSH	1	30121-40017
12	96001-00010	CYLINDER HEAD	1	30121-50102
13	2101-0502	LIFT CYLINDER ASSY	1	
14	96001-00011	LIFT CYLINDER $\phi$ 50x750ST	1	30695-24800
15	1500-0512	PACKING SET	1	3050A-00093
16	1500-0513	CYLINDER HEAD KIT	1	3050B-00119

## TILT CYLINDER

FX6ST, 6WT, 9ST, 9WT

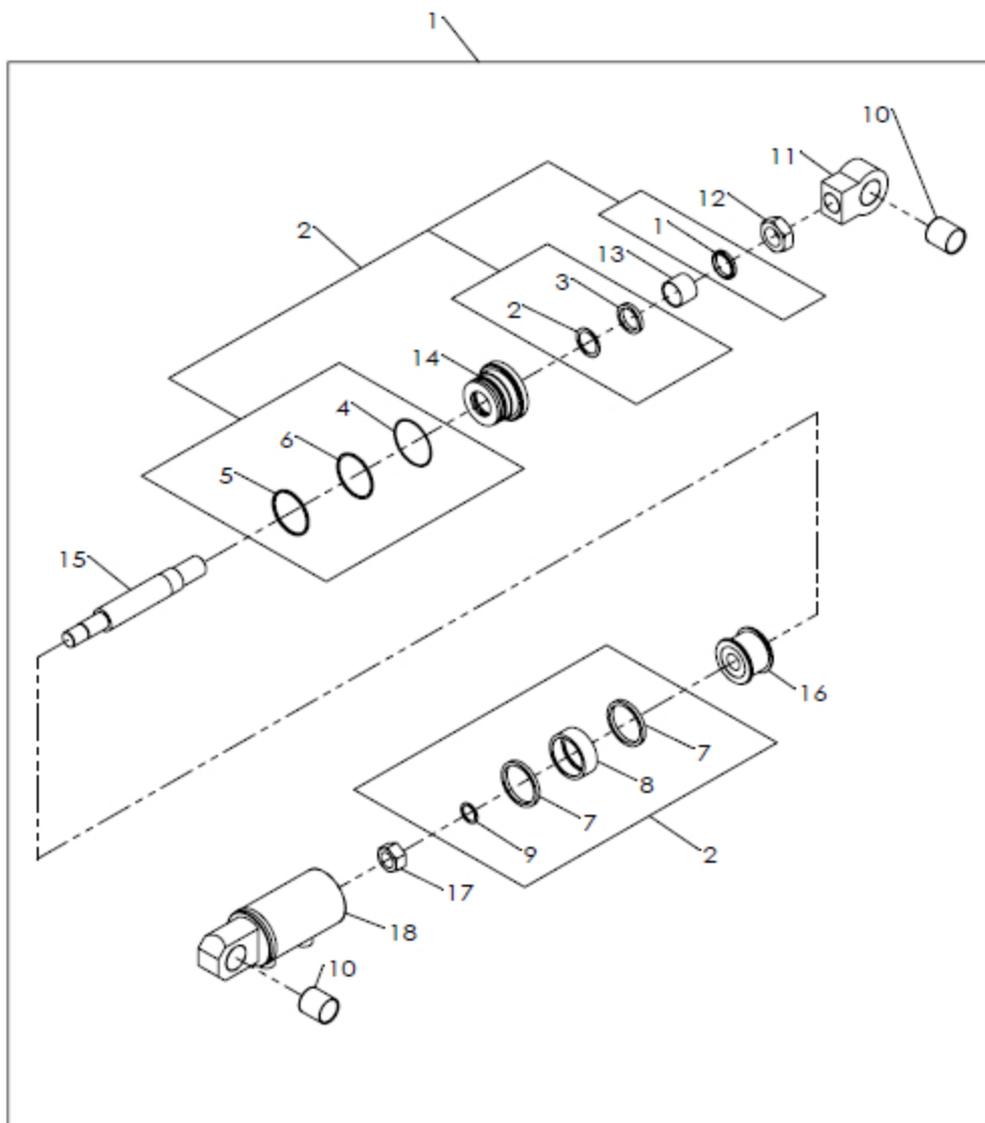


## TILT CYLINDER

FX6ST, 6WT, 9ST, 9WT

NO.	PARTS NO	PARTS NAME	Q' TY	DRAWING NO
1	90854-00001	DUST SEAL_SDR35	1	
2	90851-00001	BACK UP RING 35x45x1.5	1	
3	90855-00001	ROD SEAL (RNY35)	1	
4	90850-00001	O-RING_S70 (S70 TYPE 1A)	1	
5	90851-00002	BACKUP RING G65 T2	1	
6	ORG-65	O-RING (G65 TYPE 1B)	1	
7	90856-00001	PISTON SEAL	2	RGY 70
8	90857-00001	SLEEVE	1	WPB 70
9	ORP-25	O-RING (P25 TYPE 1B)	1	
10	0110-0036	BUSH MB3540DU	2	
11	2101-0608	CLEVIS ROD	1	FJ-5042
12	HN3-30	H-NUT M30x2 TYPE 3	1	
13	0110-0035	BUSH MB3530DU	1	
14	96001-00017	ROD COVER	1	FJ-5042
15	94000-00006	PISTON ROD	1	FJ-5042
16	96001-00018	PISTON	1	FJ-5042
17	2101-0609	PISTON NUT M24	1	
18	96001-00019	CYLINDER TUBE	1	FJ-5042
19	2101-0601	TILT CYLINDER	1	FJ-5042A (3003091)
20	2101-0611	ROD COVER PACKING SET	1	

POWER PACKAGE 1

FX6ST, 6WT, 9ST, 9WT

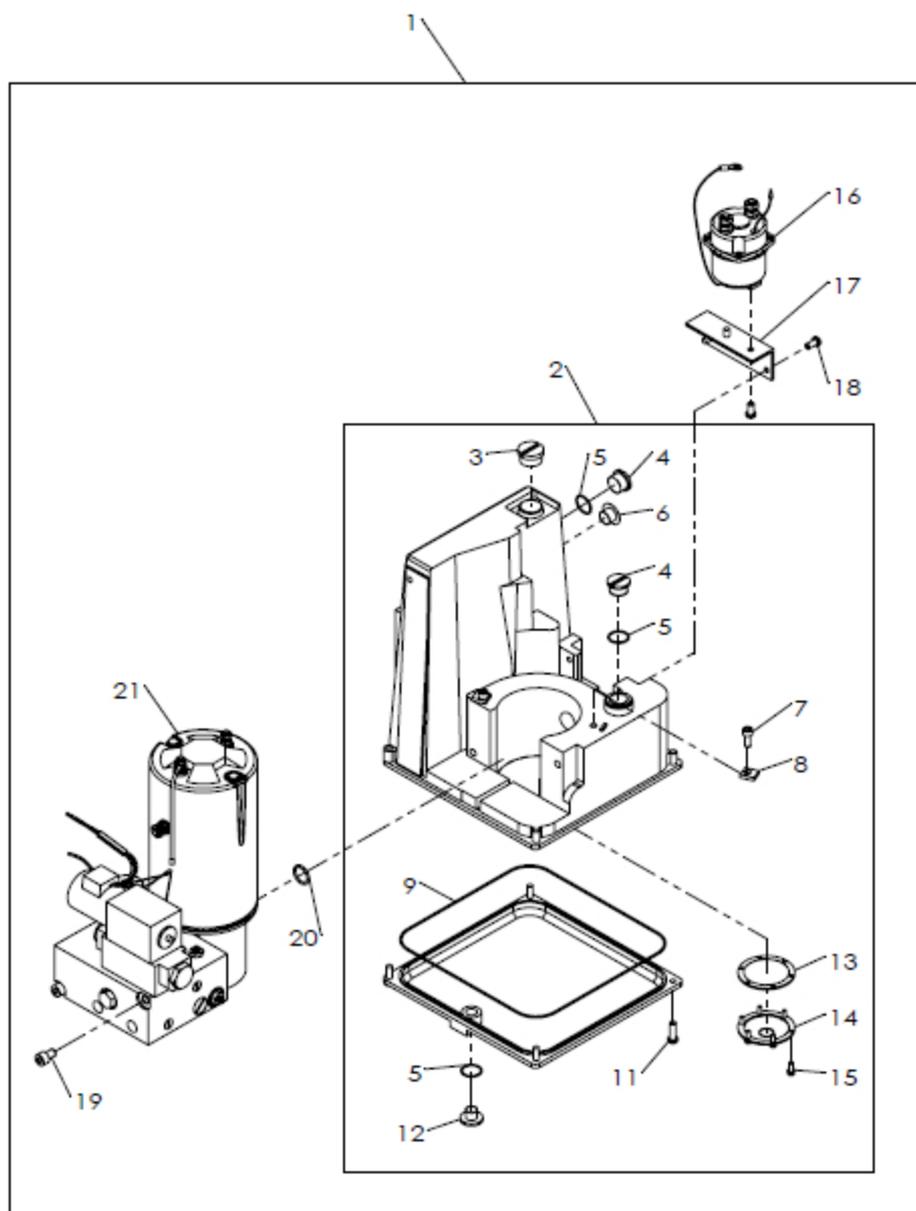


POWER PACKAGE 1

FX6ST, 6WT, 9ST, 9WT

NO.	PARTS NO	PARTS NAME	Q' TY	DRAWING NO
1	9279-0000	POWER PACKAGE	1	A-K9056034
2	9279-0001	TANK	1	AS134203
3	9279-0003	DRAIN PLUG	1	AS216404
4	9279-0004	PLUG	2	AS216504
5	90850-00003	O-RING (S20 TYPE 1 A)	3	
6	9279-0005	LEVEL GAUGE	1	AS210200
7	CS-0615	HS-BOLT M6x15L	2	
8	99000-00008	STAY_A-K9056034	2	AS204603
9	9279-0006	O-RING	1	AS204603 (DOCK TYPE)
10	96004-00009	TANK BOTTOM	1	A-K9056034
11	MS-0620N	P-BOLT M6x20L	4	
12	9279-0007	DRAIN PLUG	1	AS216904
13	9279-0002	SUCTION FILTER	1	AS325114
14	96000-00014	FILTER COVER	1	A-K9056034
15	90109-00412	DOUBLE SEMS M4x12L	6	
16	9279-0008	MAGNET SWITCH	1	G4430003
17	9279-0009	SWITCH BRACKET	1	AS787704
18	MS-0612N	P-BOLT M6x12L	4	
19	CS-0812	HS-BOLT M8x12L	2	
20	ORP-18	O-RING P18 TYPE 1 B	1	
21	93002-00016	MOTOR PUMP	1	A-K9056034

POWER PACKAGE 2

FX6ST, 6WT, 9ST, 9WT

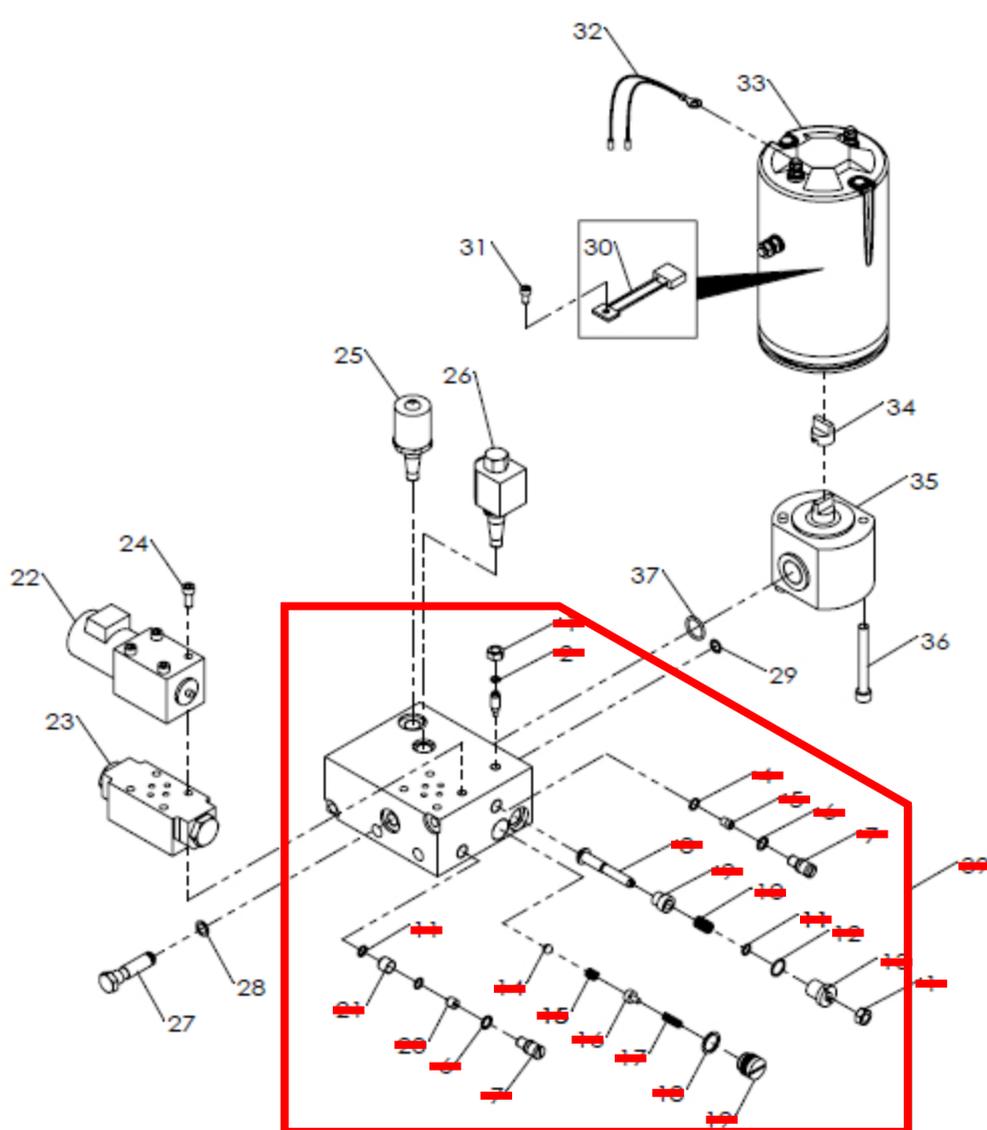

POWER PACKAGE 2

FX6ST, 6WT, 9ST, 9WT

NO.	PARTS NO	PARTS NAME	Q' TY	DRAWING NO
<del>1</del>	<del>HN 08</del>	<del>H NUT M8</del>	<del>2</del>	<del>廢盤</del>
<del>2</del>	<del>00850-00000</del>	<del>O-RING_06 TYPE 1 A</del>	<del>1</del>	<del>廢盤</del>
<del>3</del>	<del>00000-00015</del>	<del>THROTTLE VALVE</del>	<del>1</del>	<del>廢盤</del>
<del>4</del>	<del>00850-00000</del>	<del>O-RING_06 TYPE 1 B</del>	<del>1</del>	<del>廢盤</del>
<del>5</del>	<del>00000-00019</del>	<del>RETURN PLUG</del>	<del>1</del>	<del>廢盤</del>
<del>6</del>	<del>00000-00000</del>	<del>O-RING_P0 TYPE 1 A</del>	<del>2</del>	<del>廢盤</del>
<del>7</del>	<del>06000-00020</del>	<del>APERTURE HOLDER</del>	<del>2</del>	<del>廢盤</del>
<del>8</del>	<del>06000-00016</del>	<del>FUROCON CONTROL VALVE</del>	<del>1</del>	<del>廢盤</del>
<del>9</del>	<del>06000-00017</del>	<del>FUROCON MOVABLE VALVE</del>	<del>1</del>	<del>廢盤</del>
<del>10</del>	<del>06000-00021</del>	<del>FUROCON SPRING</del>	<del>1</del>	<del>廢盤</del>
<del>11</del>	<del>OR0-08</del>	<del>O-RING_08 TYPE 1 B</del>	<del>0</del>	<del>廢盤</del>
<del>12</del>	<del>OR0-14</del>	<del>O-RING_014 TYPE 1B</del>	<del>1</del>	<del>廢盤</del>
<del>13</del>	<del>06000-00022</del>	<del>FUROCON HOLDER</del>	<del>1</del>	<del>廢盤</del>
<del>14</del>	<del>00090-00020</del>	<del>DAMPER BALL</del>	<del>1</del>	<del>廢盤</del>
<del>15</del>	<del>00000-00024</del>	<del>DAMPER SPRING</del>	<del>1</del>	<del>廢盤</del>
<del>16</del>	<del>00000-00018</del>	<del>RELIEF VALVE</del>	<del>1</del>	<del>廢盤</del>
<del>17</del>	<del>06000-00025</del>	<del>RELIEF SPRING</del>	<del>1</del>	<del>廢盤</del>
<del>18</del>	<del>ORP-16</del>	<del>O-RING_P16 TYPE1 B</del>	<del>1</del>	<del>廢盤</del>
<del>19</del>	<del>00090-00026</del>	<del>RELIEF ADJUSTMENT SCREW</del>	<del>1</del>	<del>廢盤</del>
20	96090-00027	SEPARATE PLUG A	1	A-K9056034
21	96090-00028	SEPARATE PLUG B	1	A-K9056036
22	9279-0017	DIRECTIONAL SWITCHING VALVE	1	AS632603
23	9279-0016	HIGHLOAD CHECK VALVE	1	AS635803
24	CS-0615	HS-BOLT M6x15L	4	
25	9279-0015	CARTRIDGE SOLENOID VALVE AT205024	1	AT205024
26	9279-0014	CARTRIDGE SOLENOID VALVE AT902023	1	AT902023
27	96090-00029	SET BOLT	1	A-K9056034
28	90850-00006	O-RING_P10A TYPE 1 B	1	
29	ORP-09	P9 TYPE 1 B	1	
30	9279-0018	CARBON BRUSH 8x18x22.5	2	


POWER PACKAGE 2

FX6ST, 6WT, 9ST, 9WT

NO.	PARTS NO	PARTS NAME	Q' TY	DRAWING NO
31	CS-0510	HS-BOLT M5x10L	2	
32	95004-00002	CORD	1	A-K9056034
33	9279-0010	MOTOR 1.5kw	1	751700P3
34	9279-0011	JOINT	1	AS510204
35	9279-0012	GEAR PUMP	1	KZ181100
36	CS-0870	HS-BOLT M8x70L	2	
37	ORP-18	O-RING P18 TYPE 1 B	1	
<del>38</del>	<del>9279-0019</del>	<del>VALVE BLOCK AS6140P3</del>	<del>1</del>	<del>廢盤</del>

## OIL PIPING

6ST, 6WT, 9ST, 9WT

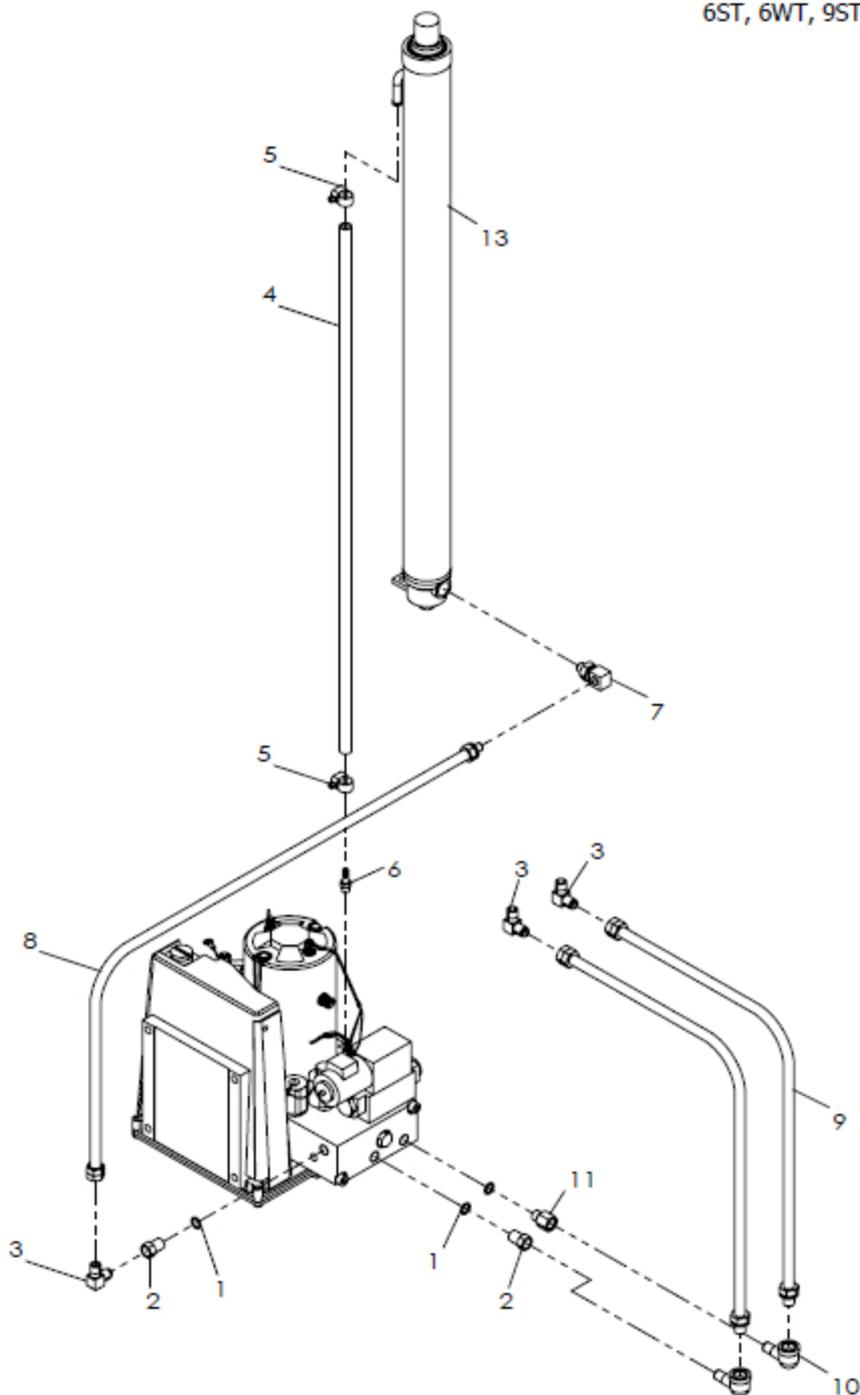


## OIL PIPING

6ST, 6WT, 9ST, 9WT

NO.	PARTS NO	PARTS NAME	Q' TY	DRAWING NO
1	N268-0	O-RING P11_TYPE B	3	
2	0080-0020	BUSHING PF1/4xPT1/4	2	
3	0080-0009	ELBOW 90° PF1/4xPT1/4	3	
4	0101-09120	VINYL HOSE $\phi$ 9x $\phi$ 15x2000L	1	
5	HOSBS-16	HOSE BAND 16N	2	
6	0073-0114	HOSE NIPPLE $\phi$ 10.5 x PT1/4	1	
7	2101-1102	90° VALVE CONNECTOR ELBOW (UEV90G03R02)	1	
8	0102-6100	HOSE HP $\phi$ 6x1000 (1/4)	1	
9	0102-6060	HOSE HP 1/4 x 600	2	
10	0080-0017	HP STREET ELBOW PT1/4	2	
11	10080-31001	FUROCON	1	4010205A

CONTROL PANEL

60S,6ST,90S,9ST

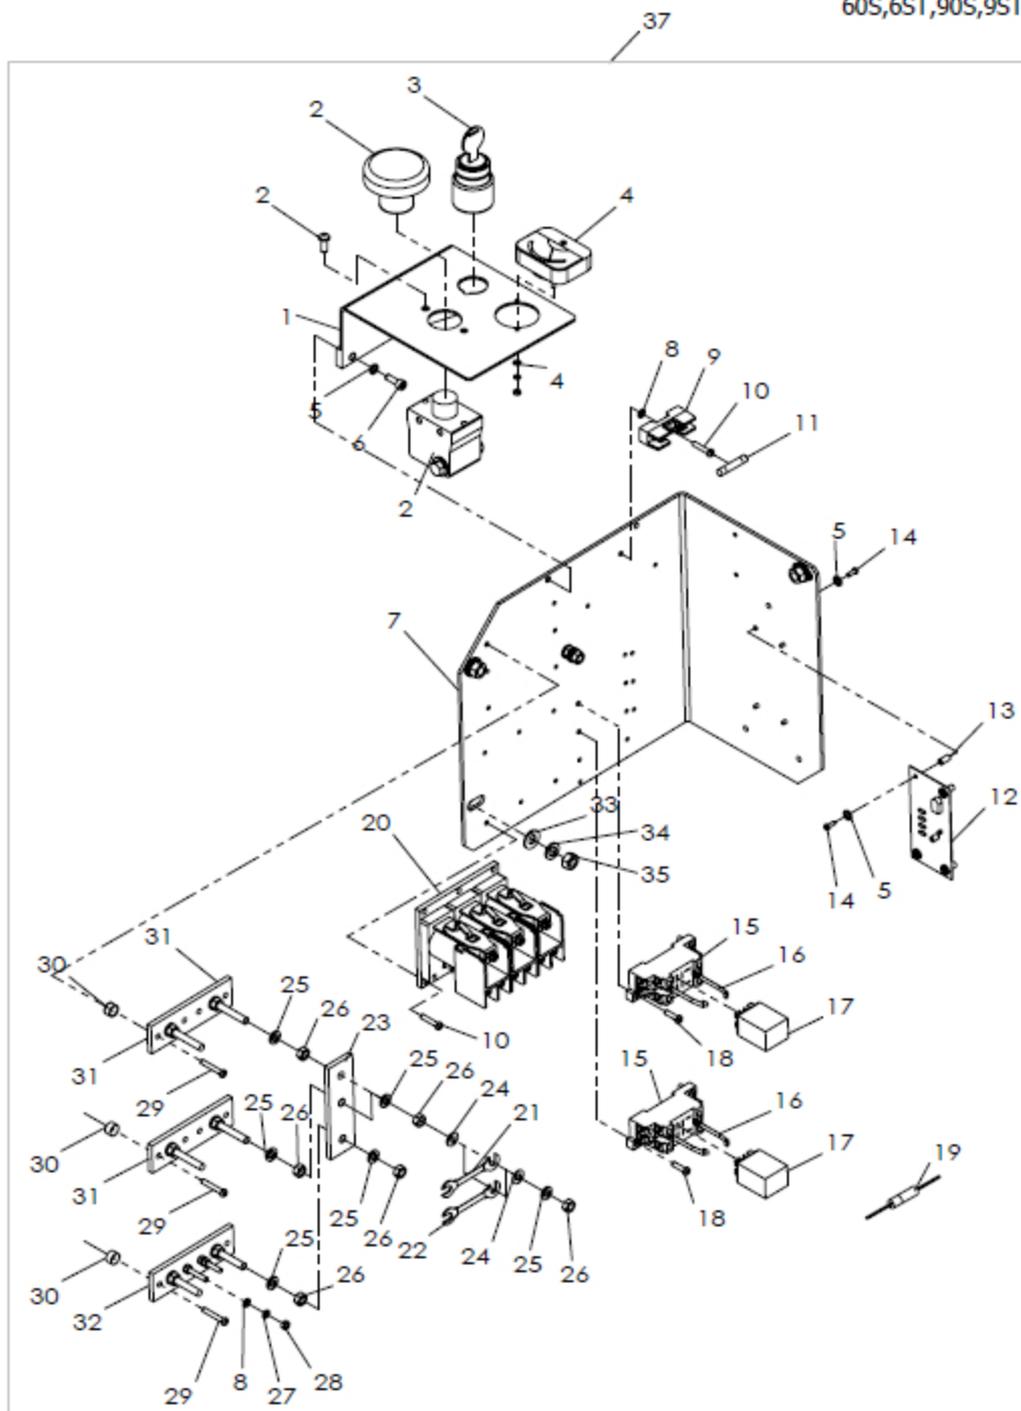

CONTROL PANEL

60S,6ST,90S,9ST

NO.	PARTS NO	PARTS NAME	Q' TY	DRAWING NO
1	10080-40002	SWITCH BRACKET	1	F8049-F9041
2	9705-0019	EMERGENCY SWITCH EMS12L	1	
3	9702-0001	KEY SWITCH HI-1D	1	
4	9498-0003	E. D. METER 33V	1	
5	SW-05	SW M5	10	
6	CS-0514	HS-BOLT M5x14	2	
7	10080-40001	CONTROL PANEL	1	210-A4-32110
8	PW-04	PW M4	3	
9	9399-0001	FUSE HOLDER	1	F-3321 (F-10)
10	MS-0420N	P-BOLT M4x20L	7	
11	9302-0005	GLASS TUBE FUSE 6.3@ 5A	1	
12	9801-0001	HIGH SPEED TIMER KOLEC-T 24V	1	
13	9902-0004	SPACER	4	
14	MS-0308N	P-BOLT M3x8L	8	
15	9099-0001	SOCKET	2	PTF-08A
16	EK10-0034	RETAINING CLIP PYC-A1	4	
17	95001-00005	HIGH POWER RELAY	2	MY4-DC24V
18	MS-0415N	P-BOLT M4x15L	4	
19	9850-0003	DIODE ERB-12-06	1	
20	EK00-0340	MAGNET SWITCH CM4K-2-TX-19 24V	3	
21	9301-0040	LINK FUSE 40A	1	
22	9301-0150	LINK FUSE 150A	1	
23	10080-40010	BUS BAR	1	
24	PW-06	PW M6	6	
25	SW-06	SW M6	13	
26	HN-06	H-NUT M6	13	
27	SW-04	SW M4	2	
28	HN-04	H-NUT M4	2	
29	MS-0425N	P-BOLT M4x25	6	
30	9902-0007	SPACER 6.1 x 10 x 11	6	


CONTROL PANEL

60S,6ST,90S,9ST

NO.	PARTS NO	PARTS NAME	Q' TY	DRAWING NO
31	9398-0001	FUSE BOARD 5 x 30 x 100	2	
32	9900-0201	TERMINAL BOARD	1	
33	PW-08	PW M8	3	
34	SW-08	SW M8	3	
35	HN-08	H-NUT M8	3	
36	EK00-0415	VARISTOR	1	TNR15G680K
37	10080-4000	CONTROL PANEL (FX)	1	

## HARNESS PARTS

90S, 9ST, 90W, 9WT

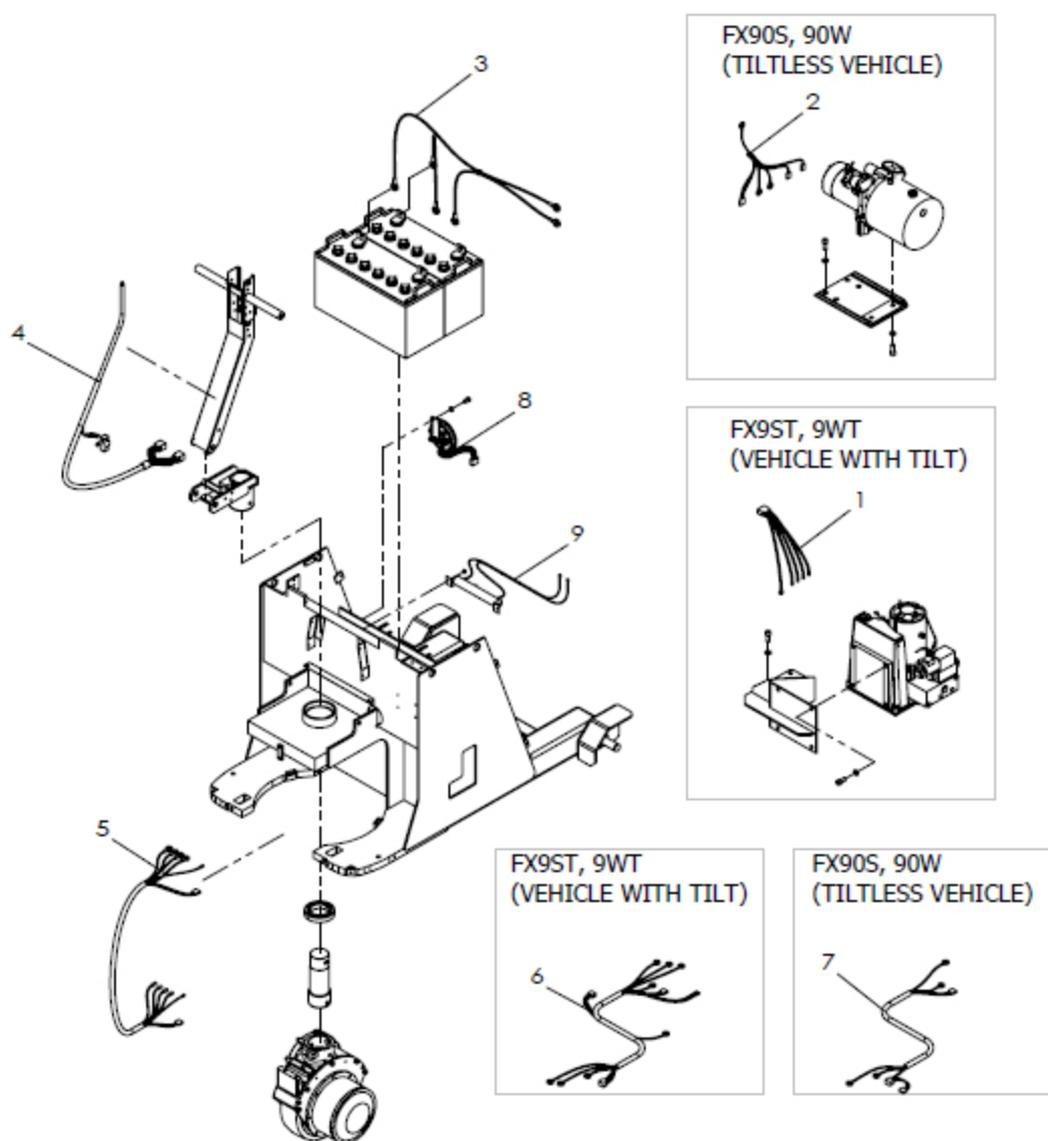


## HARNESS PARTS

90S,9ST,90W,9WT

NO.	PARTS NO	PARTS NAME	Q' TY	DRAWING NO
1	10080-41001	POWER PACKAGE HARNESS (FX9ST, 9WT)	1	
2	10050-41001	POWER PACKAGE HARNESS (FX90S, 90W)	1	
3	10080-41002	BATTERY HARNESS	1	
4	10080-41003	HANDLE HARNESS	1	
5	10080-41004	MAIN HARNESS	1	
6	10080-41005	LUBRICATION CONTROL HARNESS (FX9ST, 9WT)	1	
7	10050-41002	LUBRICATION CONTROL HARNESS (FX90S, 90W)	1	
8	10080-41006	HORN HARNESS	1	
9	10050-41003	RESISTANCE HARNESS (90S, 9ST)	1	

## CHARGER

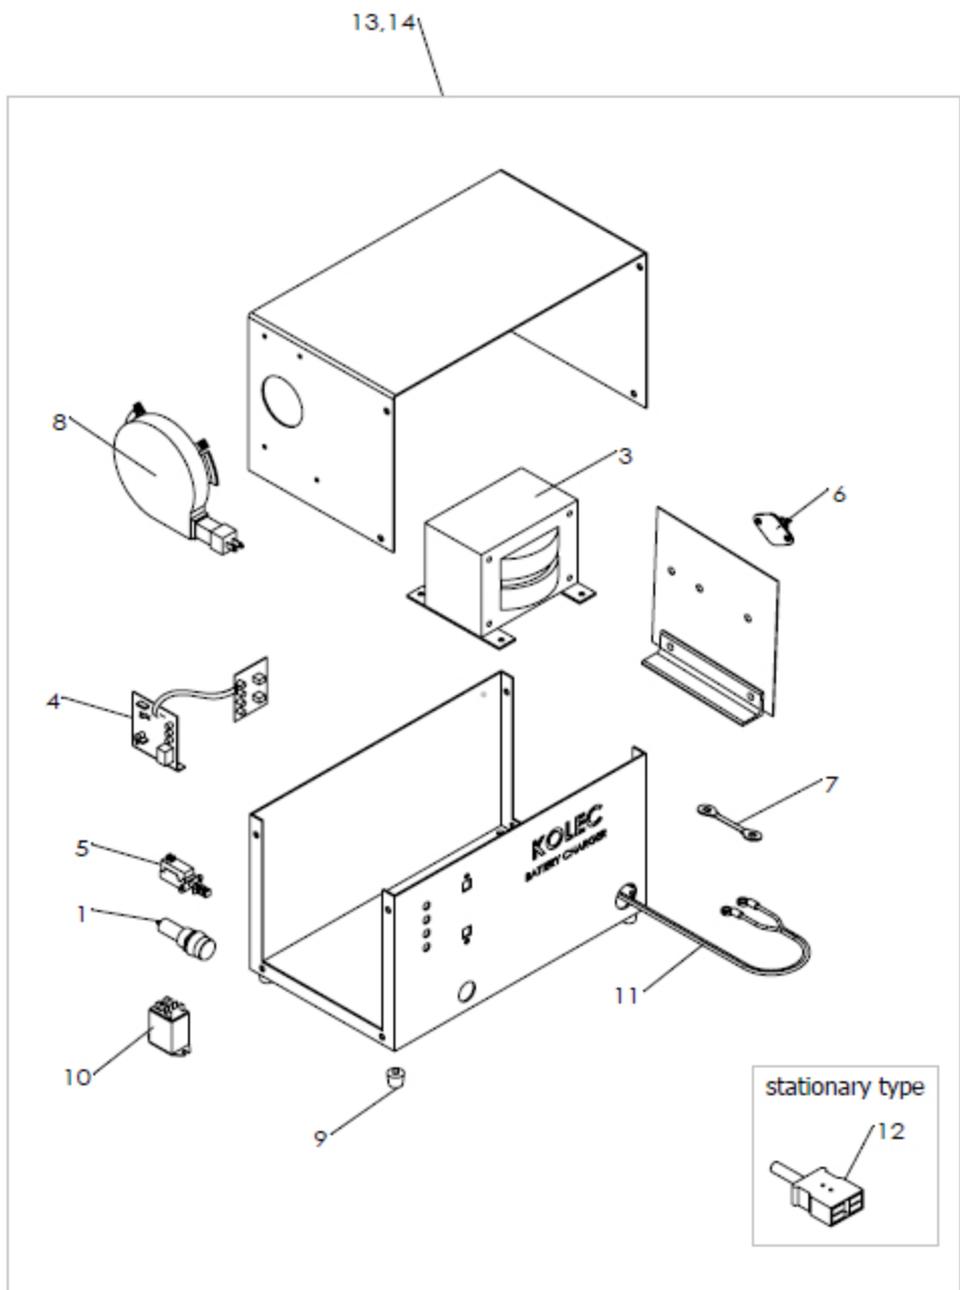

## CHARGER

NO.	PARTS NO	PARTS NAME	Q' TY	DRAWING NO
1	9119-0103	FUSE HOLDER	1	KS1210C
2	9119-0107	TRANCE (FX60S, 6ST, 60W, 6WT)	1	KS-2410D
3	9119-0002	TRANCE (FX90S, 9ST, 90W, 9WT)	1	KE-2420KT
4	EK10-0036	CIRCUIT BOARD	1	KS2420D
5	9118-0006	PUSH BUTTON SWITCH	1	DS-681
6	9118-0007	SHORT CIRCUIT PROTECTION ELEMENT (D-40N)	1	D-40N
7	9118-0008	SHORT CIRCUIT PROTECTION ELEMENT	1	KS-2420D
8	EK00-0601	CORD REEL	1	KS-2420G
9	9119-0004	RUBBER FOOT	4	RK-29
10	9050-0100	CONTROL RELAY	1	LY-1F AC100V
11	9118-0009	OUTPUT CORD	1	KS-2420D
12	9118-0010	AC OUTLET	1	2P-15A PLUG
13	95007-00002	CHARGER KS-2410K_CORD REELED (60S, 6ST, 60W, 6WT)	1	
14	95007-00003	CHARGER KS-2420K_CORD REELED (90S, 9ST, 90W, 9WT)	1	